


FUGLEKASSER på Hillerød Golfbane

HILLERØD GOLF CLUB  
DRAFT MASTERPLAN

THIS PLAN HAS BEEN DESIGNED AND PREPARED BY PHILIP CHRISTIAN SPOGÅRD, SENIOR GOLF COURSE ARCHITECT  
SPOGÅRD & VANDERVAART GOLF COURSE ARCHITECTS. ALL INTELLECTUAL PROPERTY AND COPYRIGHT LAWS APPLY.  
THIS DRAWING (OR PARTS OF IT) MUST NOT BE COPIED, USED OR DISTRIBUTED IN ANY WAY WITHOUT WRITTEN  
PERMISSION BY MR. SPOGÅRD OR MR. VANDERVAART. COPYRIGHTS RESERVED 2019.  
MOBILE PHONE: +45 3262 3130. MAIL: INFO@SPOGARDVANDERVAART.COM

5500m - PAR 70  
4 4 5 3 4 4 4 3 4 3 4 4 4 4 4 3 5

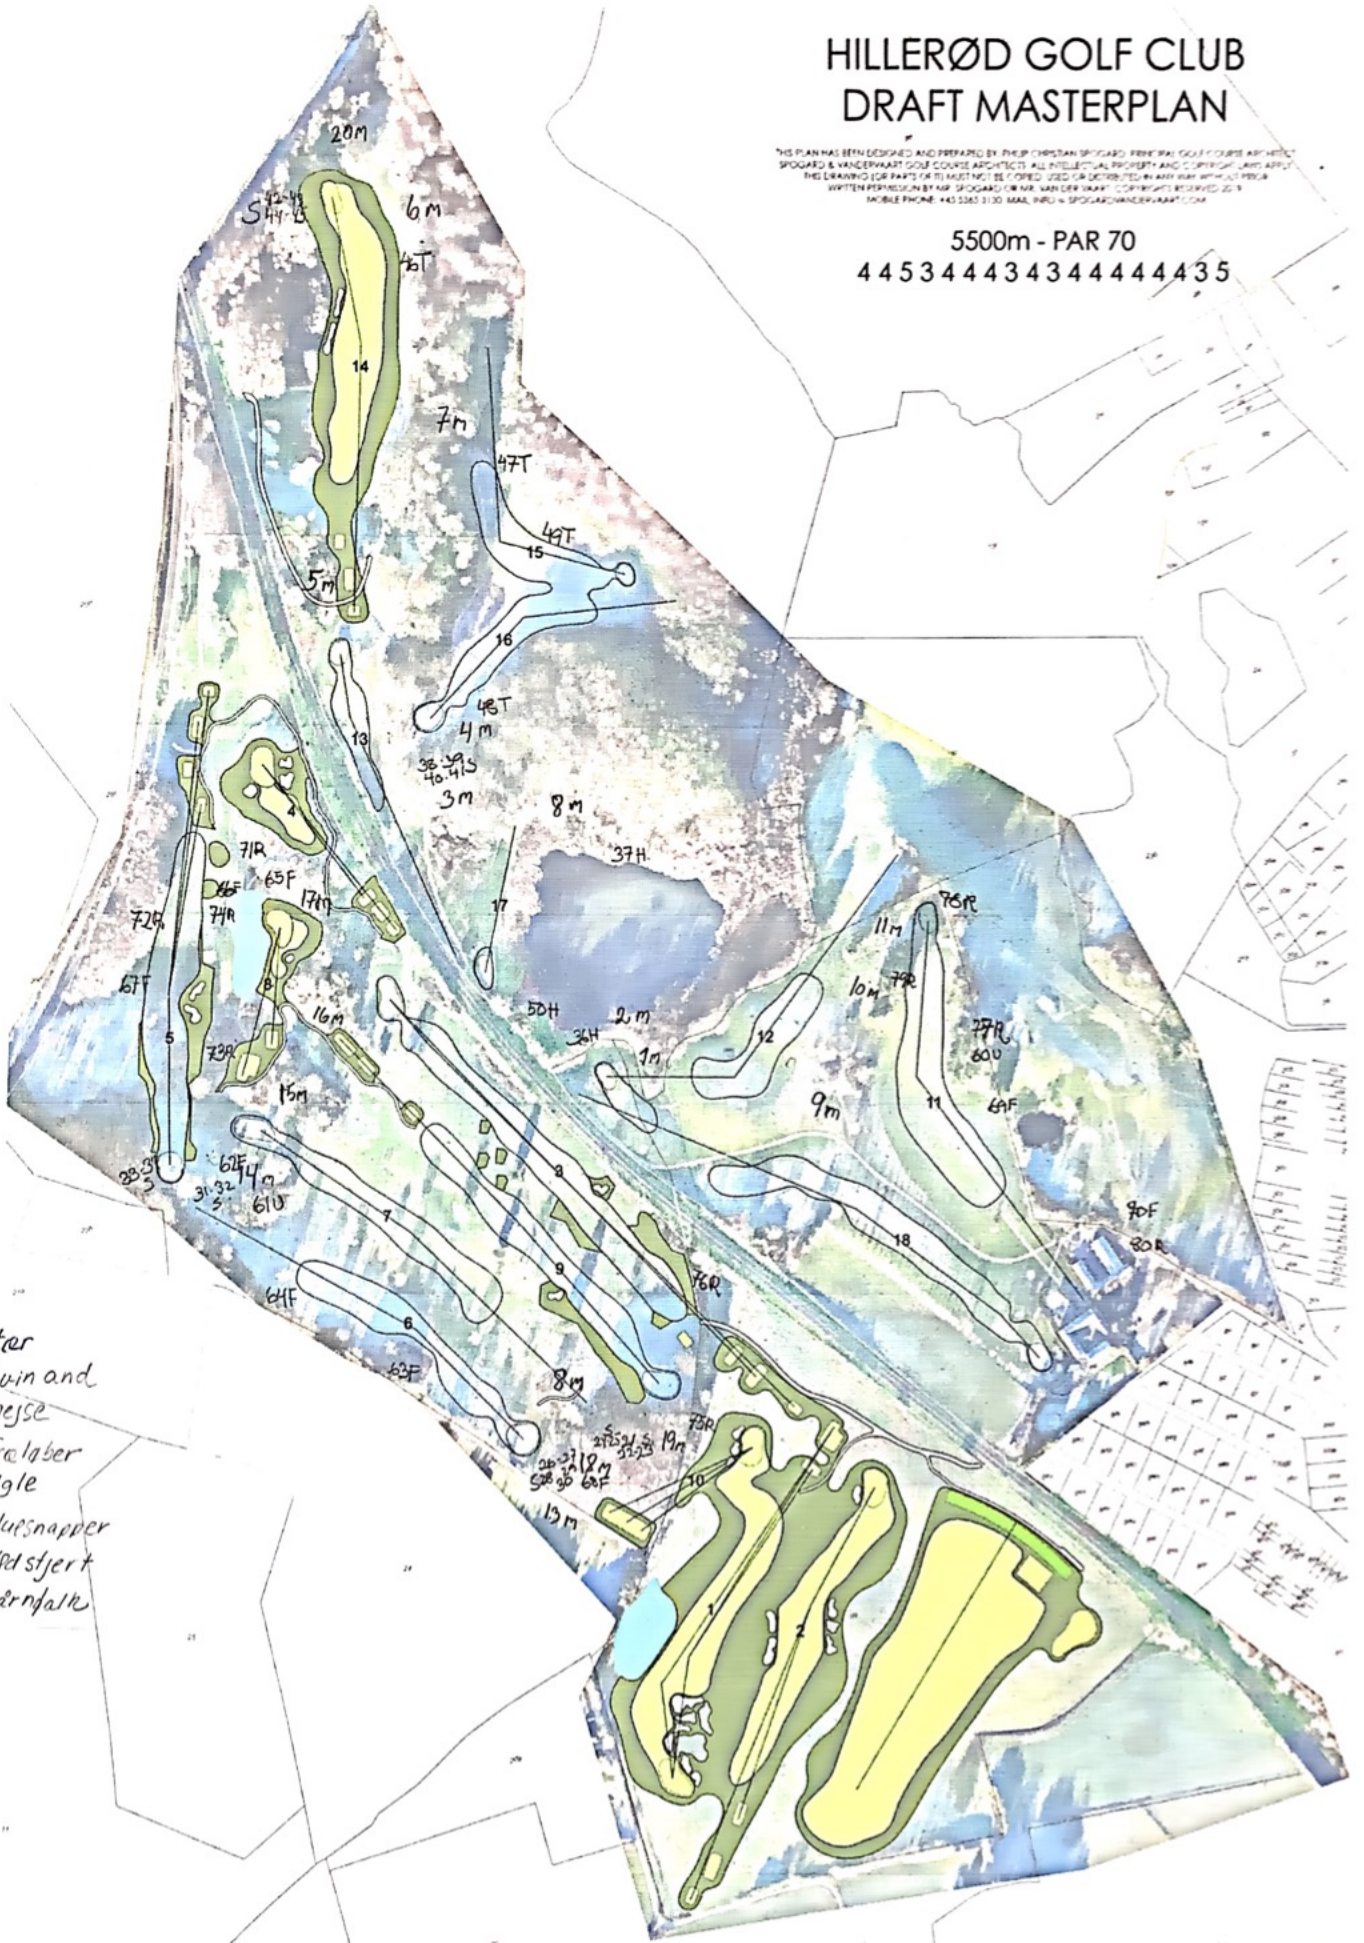

- S = star
- H = huin and
- M = mejse
- T = Træløber
- U = Ugle
- F = fluesnapper
- R = rødstjert
- F = fårnfalk

March 4, 2020

GRAPHIC SCALE: 1:1500 (A0 sheet)

